






-  = CARPET OVER SELECTED UNDERLAY
-  = SELECTED VINYL PLANK
-  = GARAGE CARPET



  
 UNIT 1 FLOOR AREA 94.3m<sup>2</sup>  
 UNIT 2 FLOOR AREA 89.8m<sup>2</sup>

FLOOR PLANS Coloured 1:100

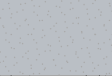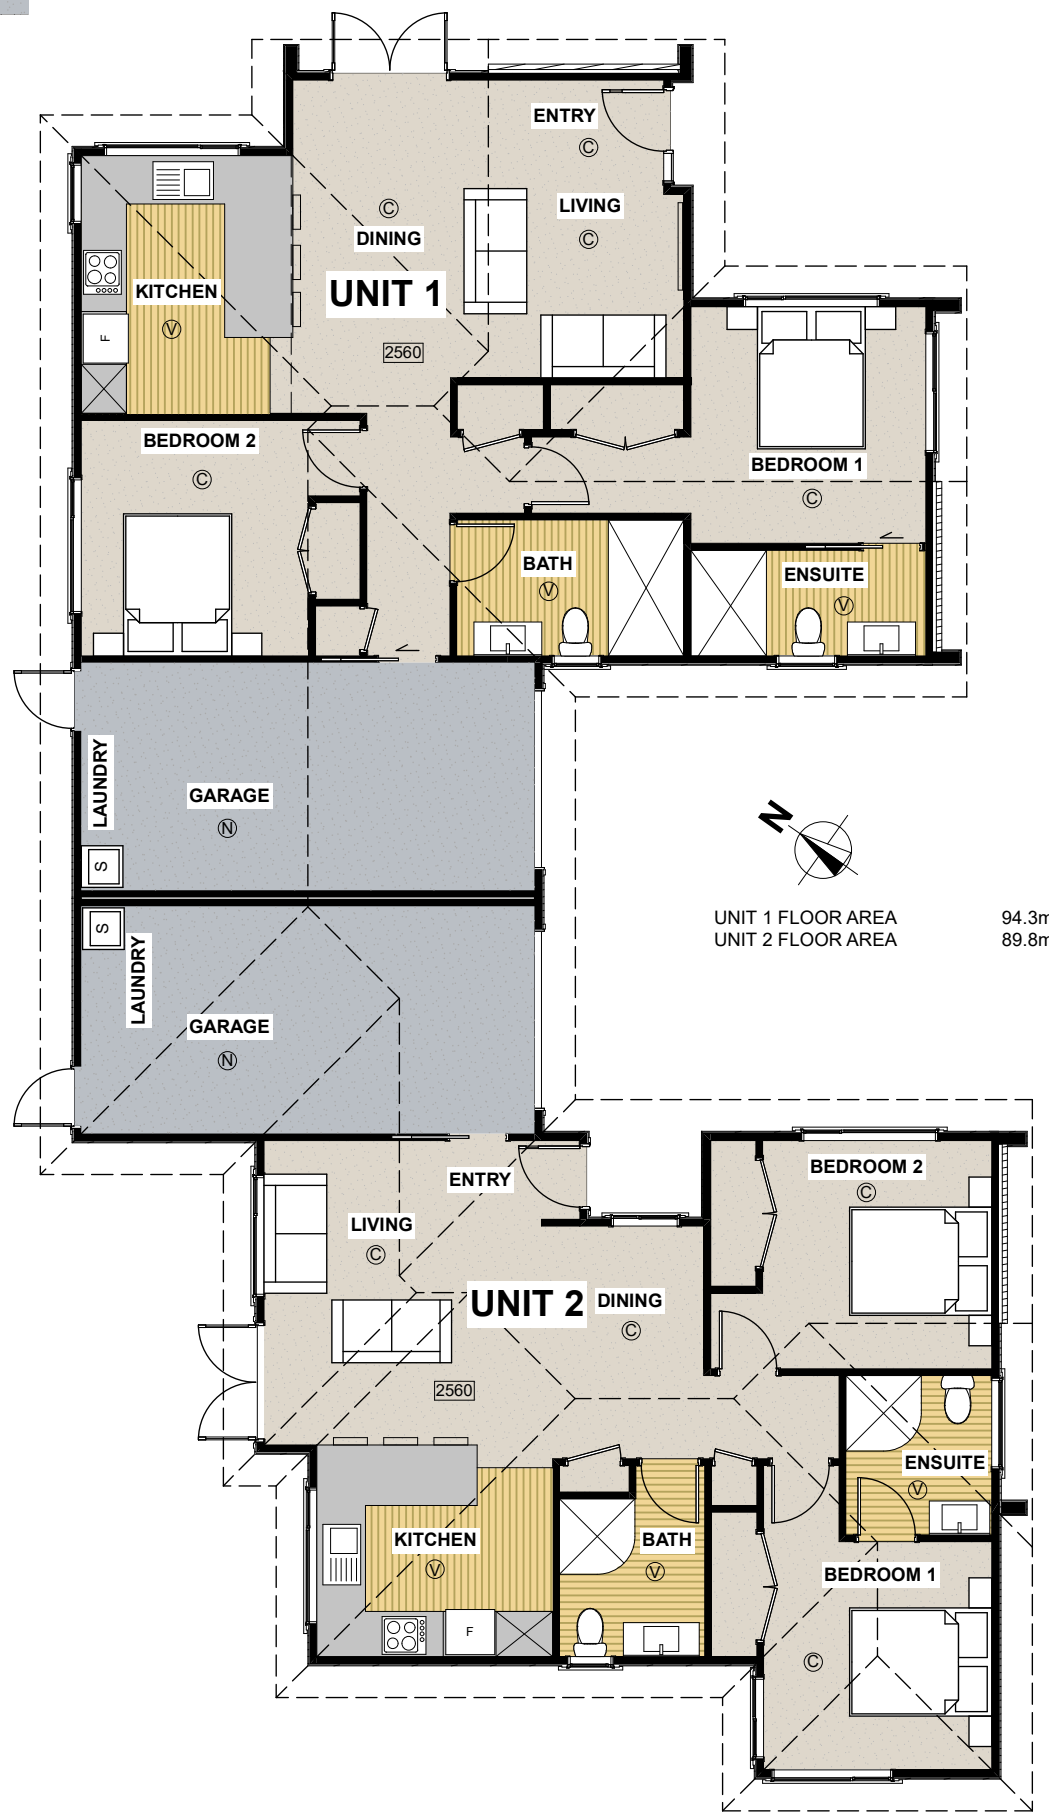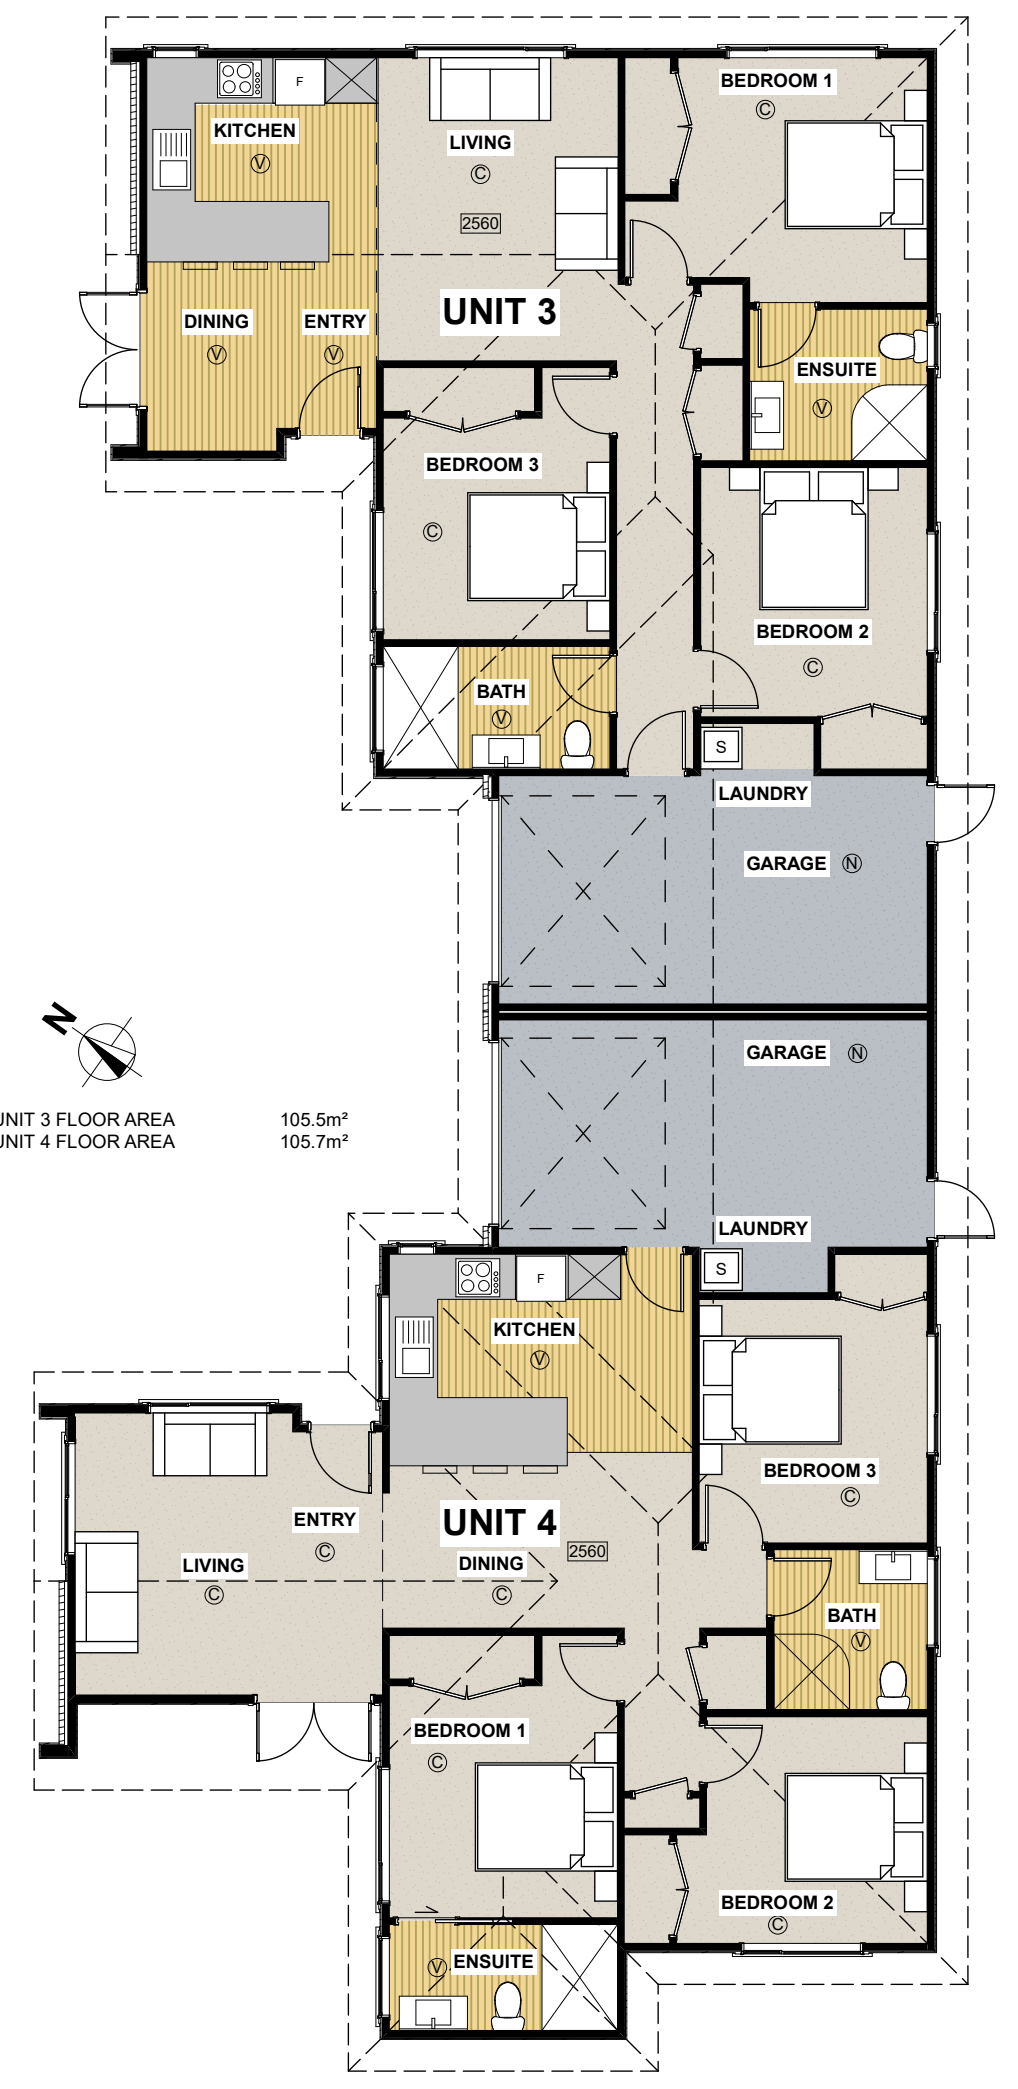

  
 UNIT 3 FLOOR AREA 105.5m<sup>2</sup>  
 UNIT 4 FLOOR AREA 105.7m<sup>2</sup>