

[illegible][illegible]


DP 397797

2  
DPS 11430

2  
DP 397797

4  
DPS 1113

N.T.S.

LOT: 45 DP: 8451  
21 TAYLOR TERRACE ST ANDREWS

SITE AREA: 1422.5m<sup>2</sup>m<sup>2</sup>

[illegible]













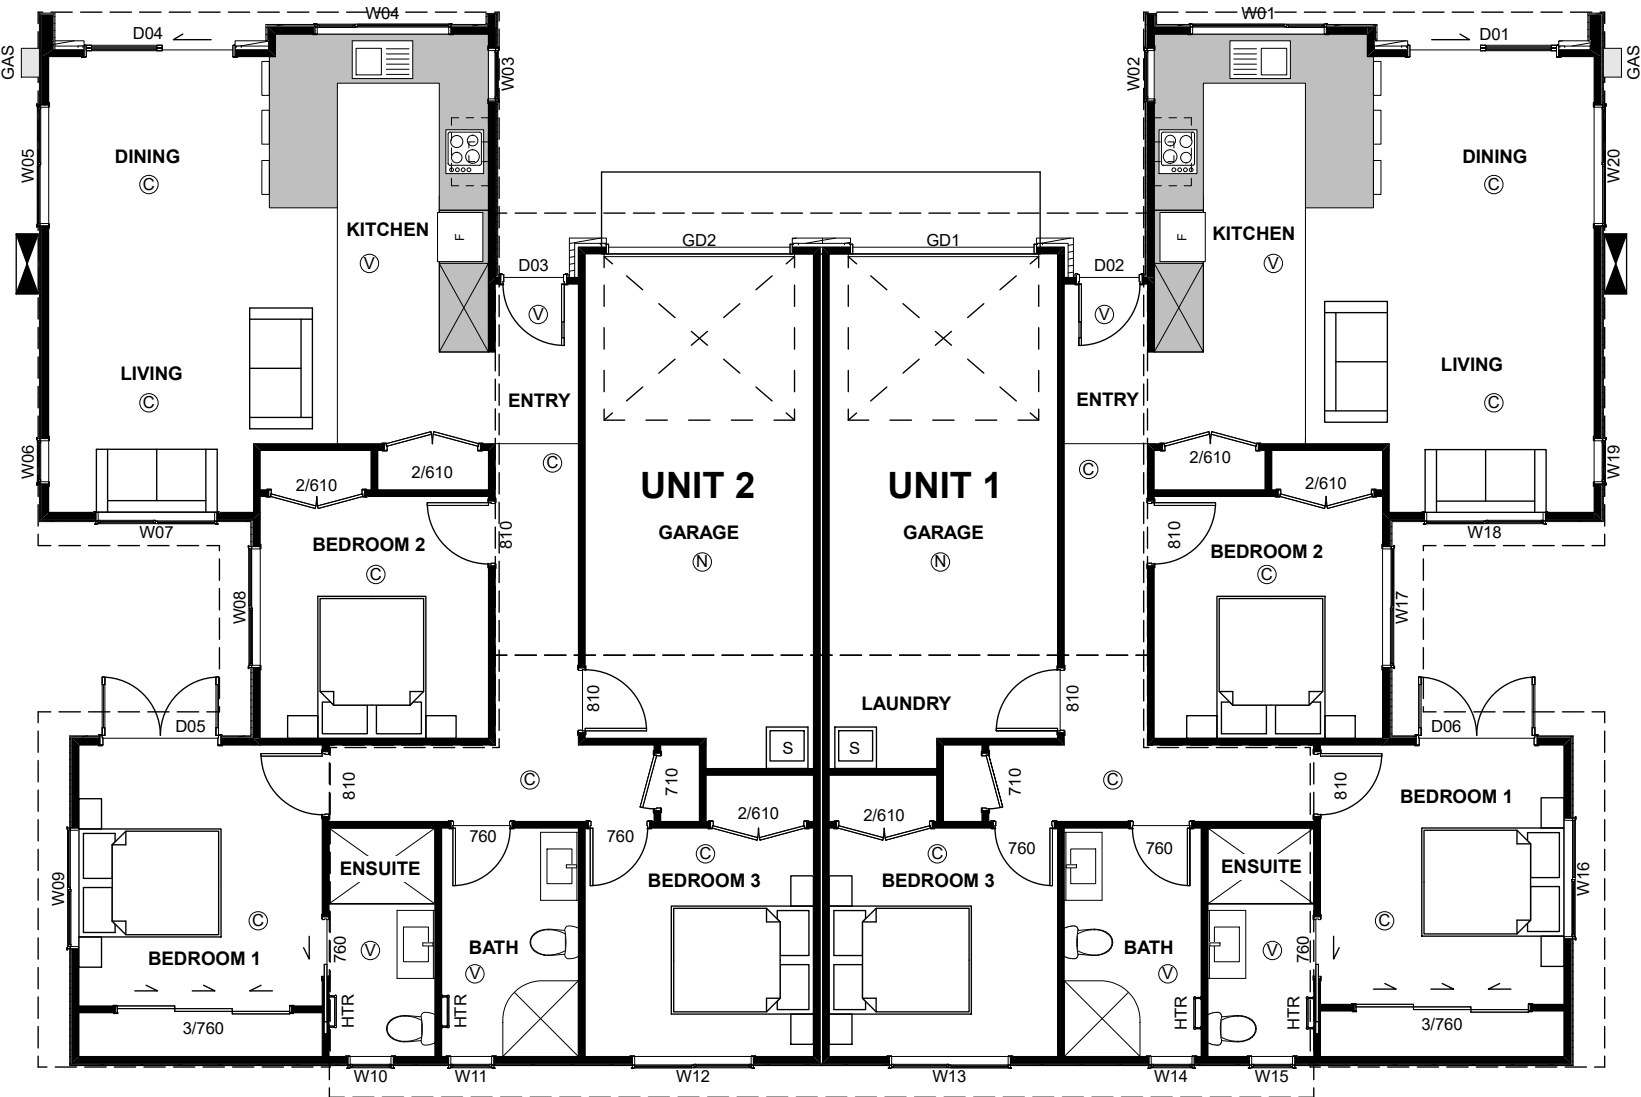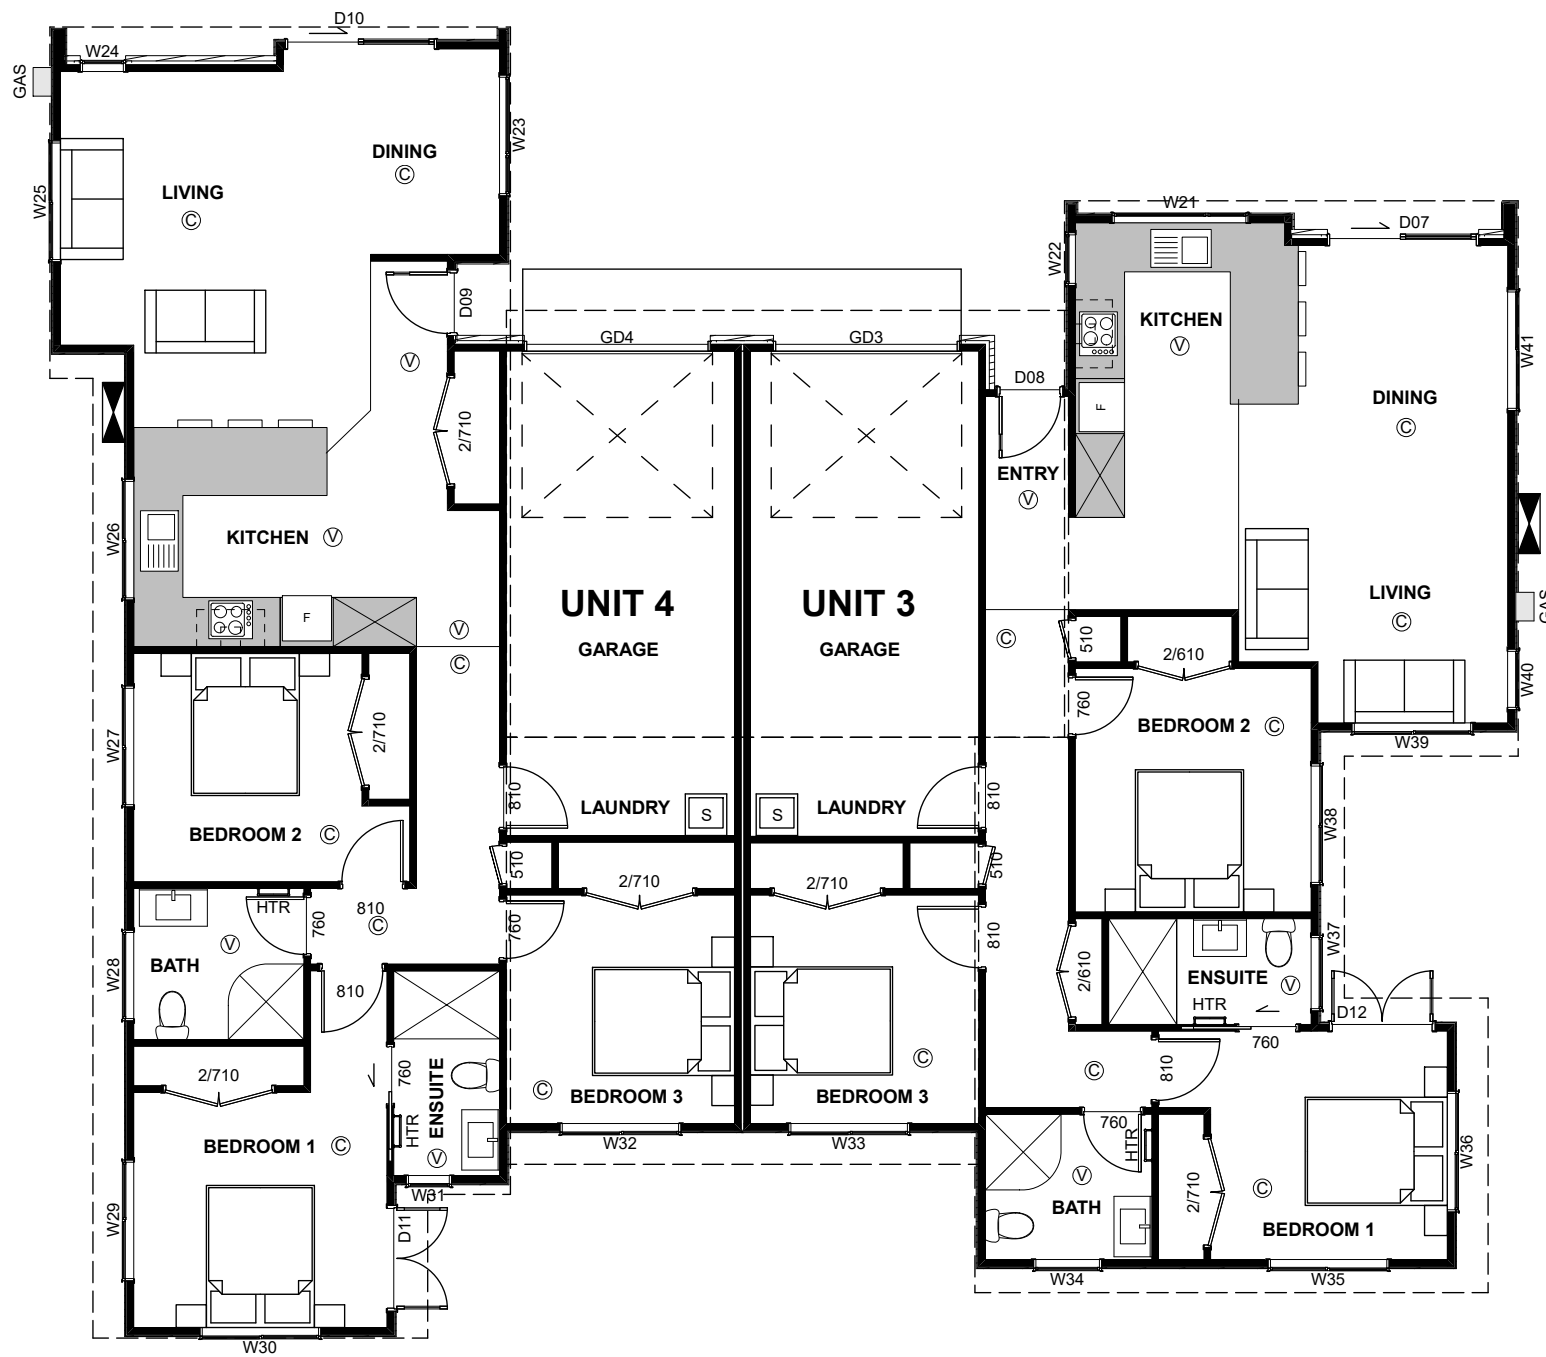

FLOOR PLANS 1:100




UNIT 1 FLOOR AREA	117.7m <sup>2</sup>
UNIT 2 FLOOR AREA	117.7m <sup>2</sup>
UNIT 3 FLOOR AREA	114.8m <sup>2</sup>
UNIT 4 FLOOR AREA	117.7m <sup>2</sup>
TOTAL GROSS FLOOR AREA	467.9m <sup>2</sup>

DESIGN HOUSE  
ARCHITECTURE






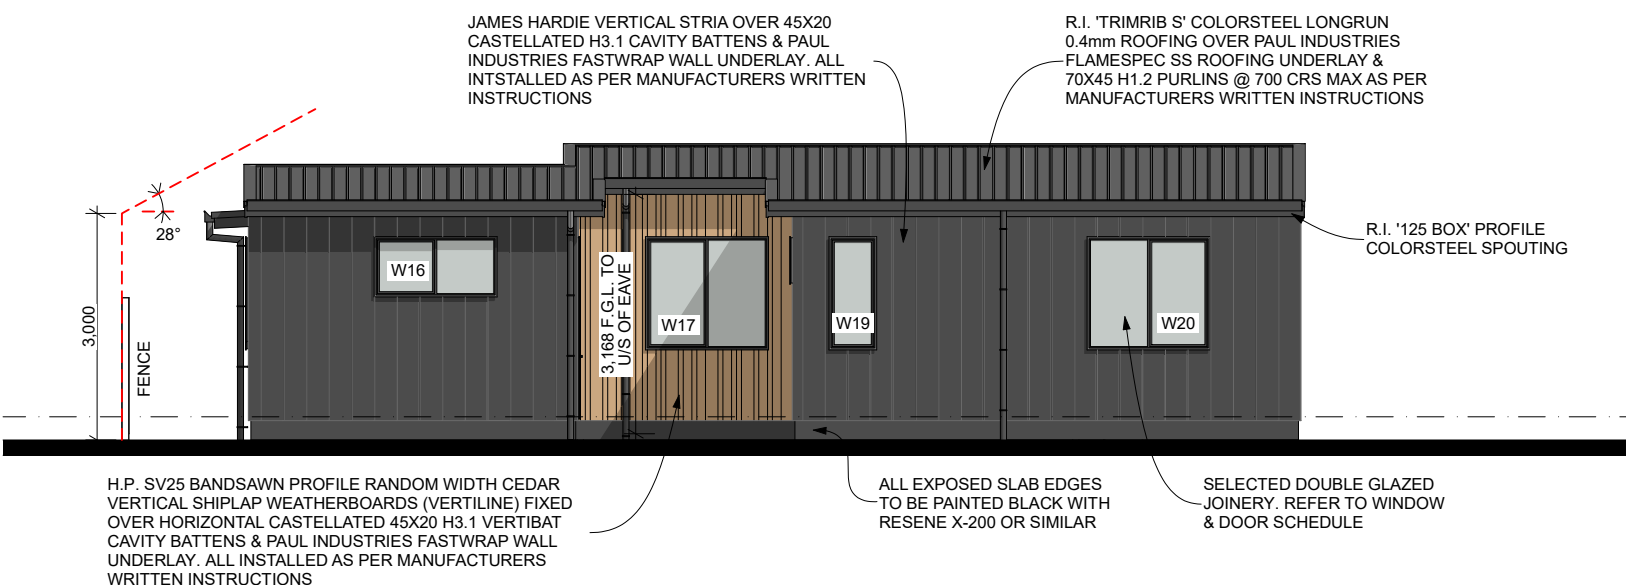

**UNITS 1 & 2 EAST ELEVATION** **1:100**

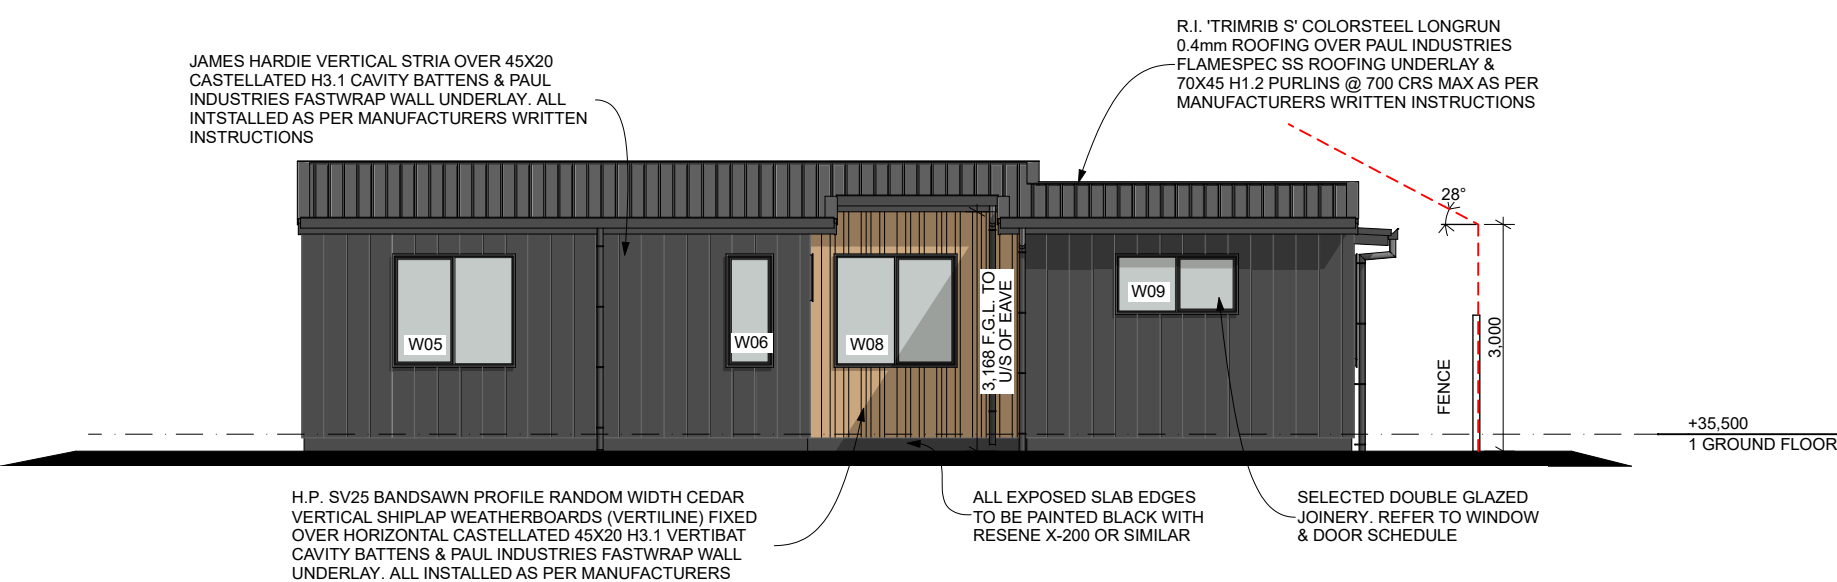

**UNITS 1 & 2 WEST ELEVATION** **1:100**

















